




 







LEGEND

-  Lockable, Swinging Door Location
-  Strip Door Location
-  bioBUBBLE Power Unit
-  bioBUBBLE Changing Station
-  Alternate Power Unit Location
-  bioBUBBLE Air Shower
-  Lab Product IVC Rack
-  Lights
-  HVAC Redirection Ducts

Company:	CINVESTAV
Room/Title:	Ground Floor_Planta Baja
Type:	PHASE 2
OD:	

Drawing Is Accepted By:	
Date:	
Signature:	

PO#:

This Drawing Must Be Printed To 17" x 11" Paper

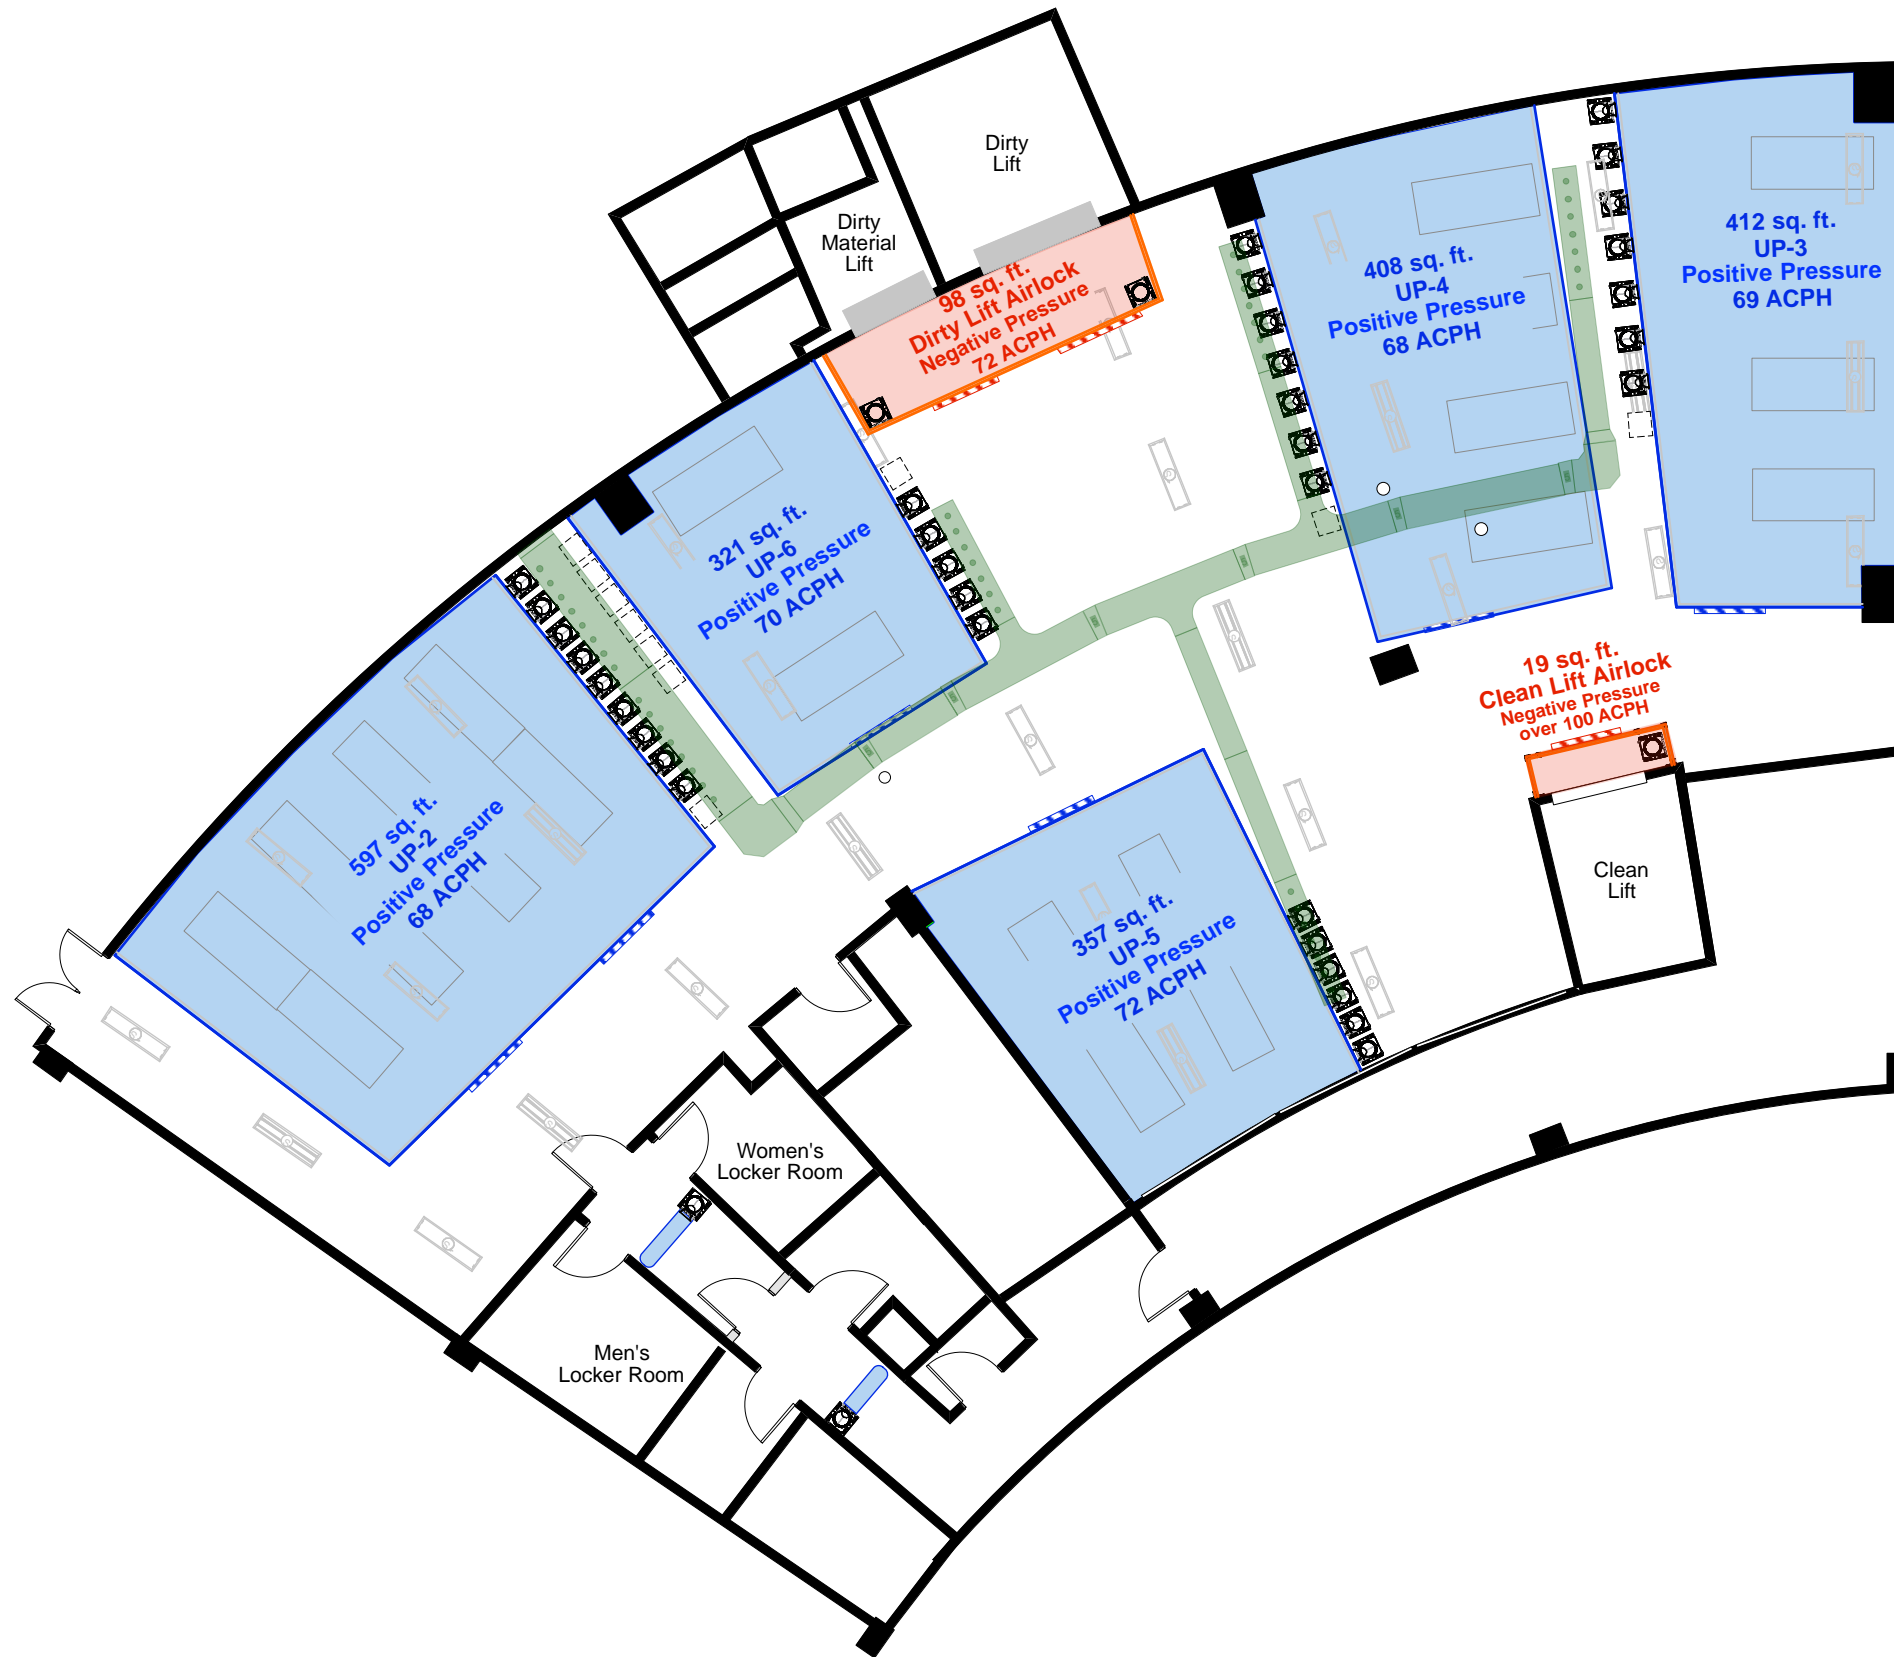
Printing Layout Scale Must Be 100%
For Architectural Scale To Be Used

BIOBUBBLE
CONTROLLED ENVIRONMENTS | CUSTOM SOLUTIONS




 




 
Date: 29 May 2014

Scale: Not to Scale

Drawn By: Jack



LEGEND

-  Lockable, Swinging Door Location
-  Strip Door Location
-  bioBUBBLE Power Unit
-  bioBUBBLE Changing Station
-  Alternate Power Unit Location
-  bioBUBBLE Air Shower
-  Lab Product IVC Rack
-  Lights
-  HVAC Redirection Ducts

Company:	CINVESTAV
Room/Title:	Level 2_Primer Nivel
Type:	PHASE 2
OD:	

Drawing Is Accepted By:	
Date:	
Signature:	

PO#:

This Drawing Must Be Printed To 17" x 11" Paper

Printing Layout Scale Must Be 100%
For Architectural Scale To Be Used

BIOBUBBLE
CONTROLLED ENVIRONMENTS | CUSTOM SOLUTIONS









 
Date: 29 May 2014

Scale: Not to Scale

Drawn By: Jack



LEGEND

-  Lockable, Swinging Door Location
-  Strip Door Location
-  bioBUBBLE Power Unit
-  bioBUBBLE Changing Station
-  Alternate Power Unit Location
-  bioBUBBLE Air Shower
-  Lab Product IVC Rack
-  Lights
-  HVAC Redirection Ducts

Company:	CINVESTAV
Room/Title:	Level 3_Segundo Nivel
Type:	PHASE 2
OD:	

Drawing Is Accepted By:	
Date:	
Signature:	

PO#:	
This Drawing Must Be Printed To 17" x 11" Paper	
Printing Layout Scale Must Be 100% For Architectural Scale To Be Used	

BIOBUBBLE
CONTROLLED ENVIRONMENTS | CUSTOM SOLUTIONS

Date:	29 May 2014
Scale:	Not to Scale
Drawn By:	Jack