



CELL PRODUCTION
(1) Freestanding Frame

Ceiling 111.75" H
 Door Height 84" H

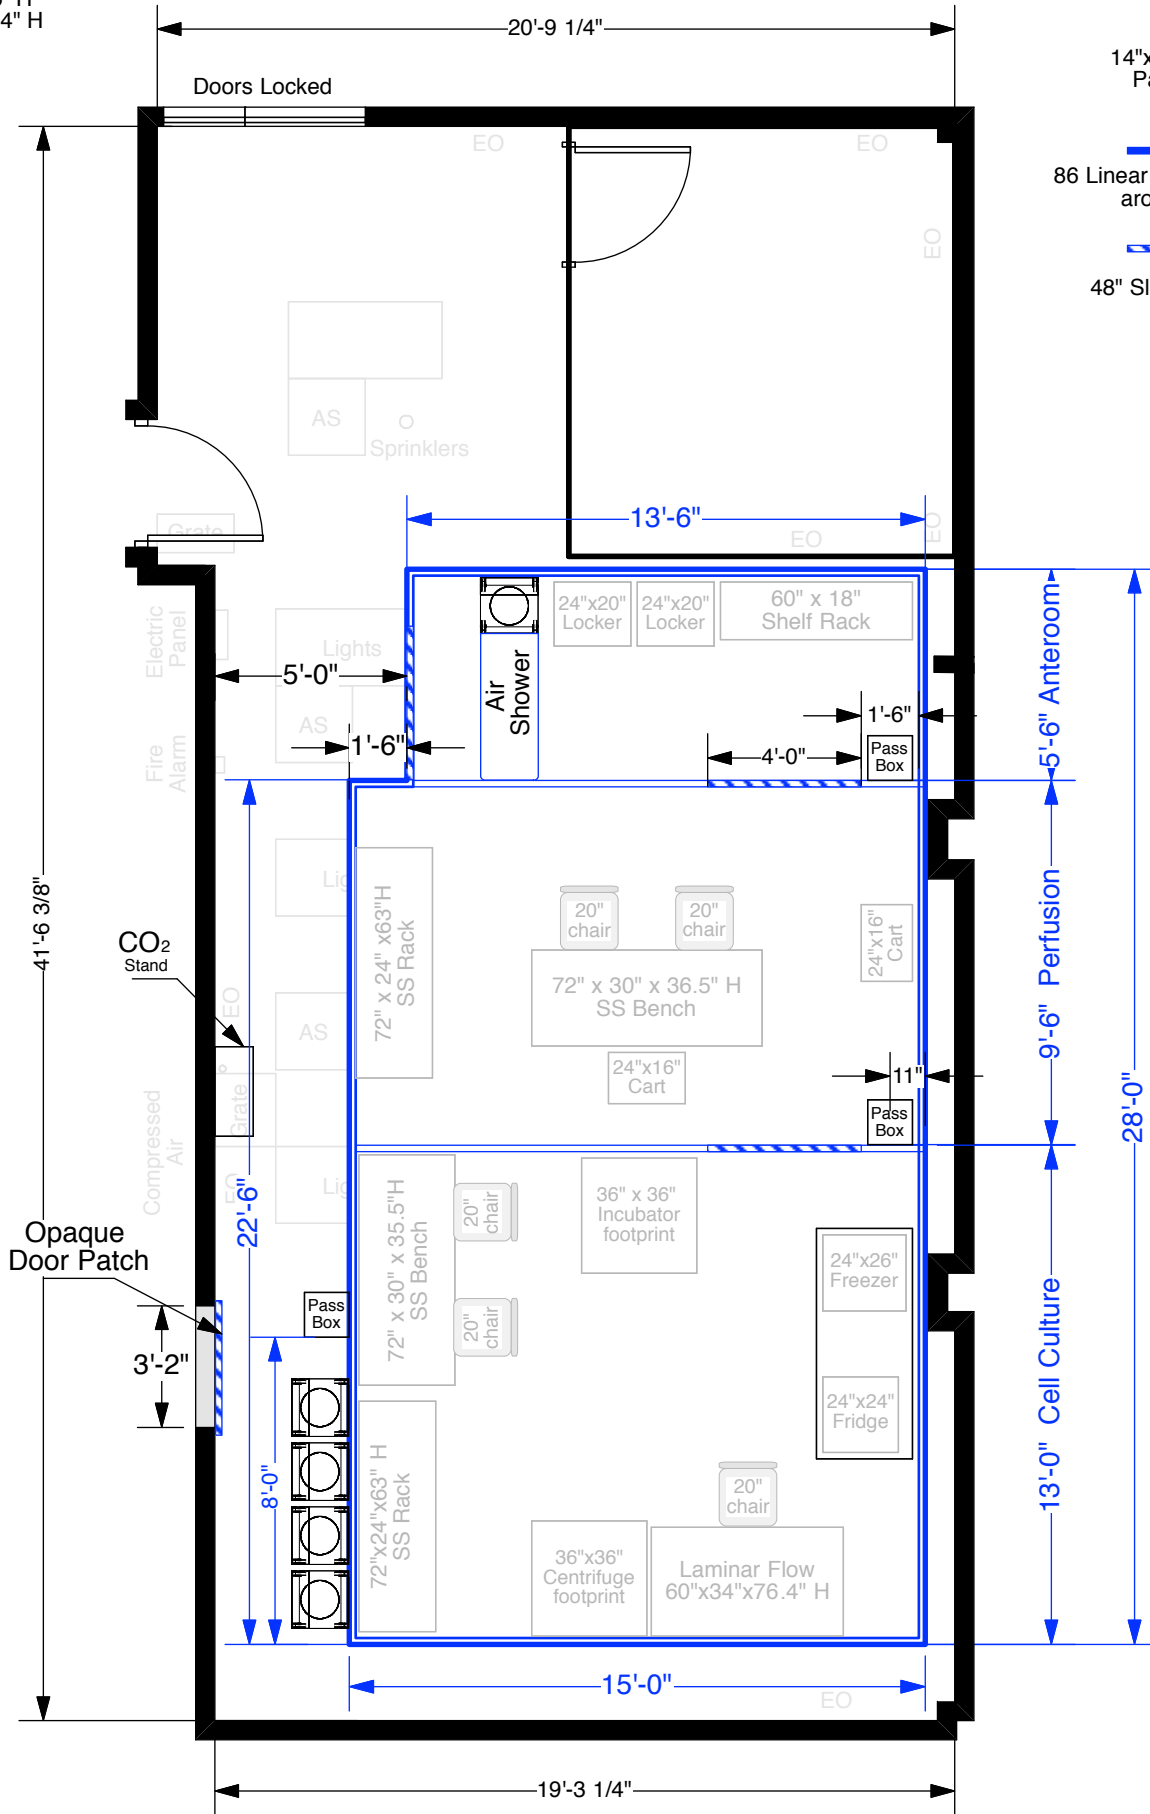

1818 Power Units 

14" x 14" x 14" Pass Box 

86 Linear Feet Rodent Barrier around perimeter

 48" Sliding Strip Doors